


# RC2- PHASE 2

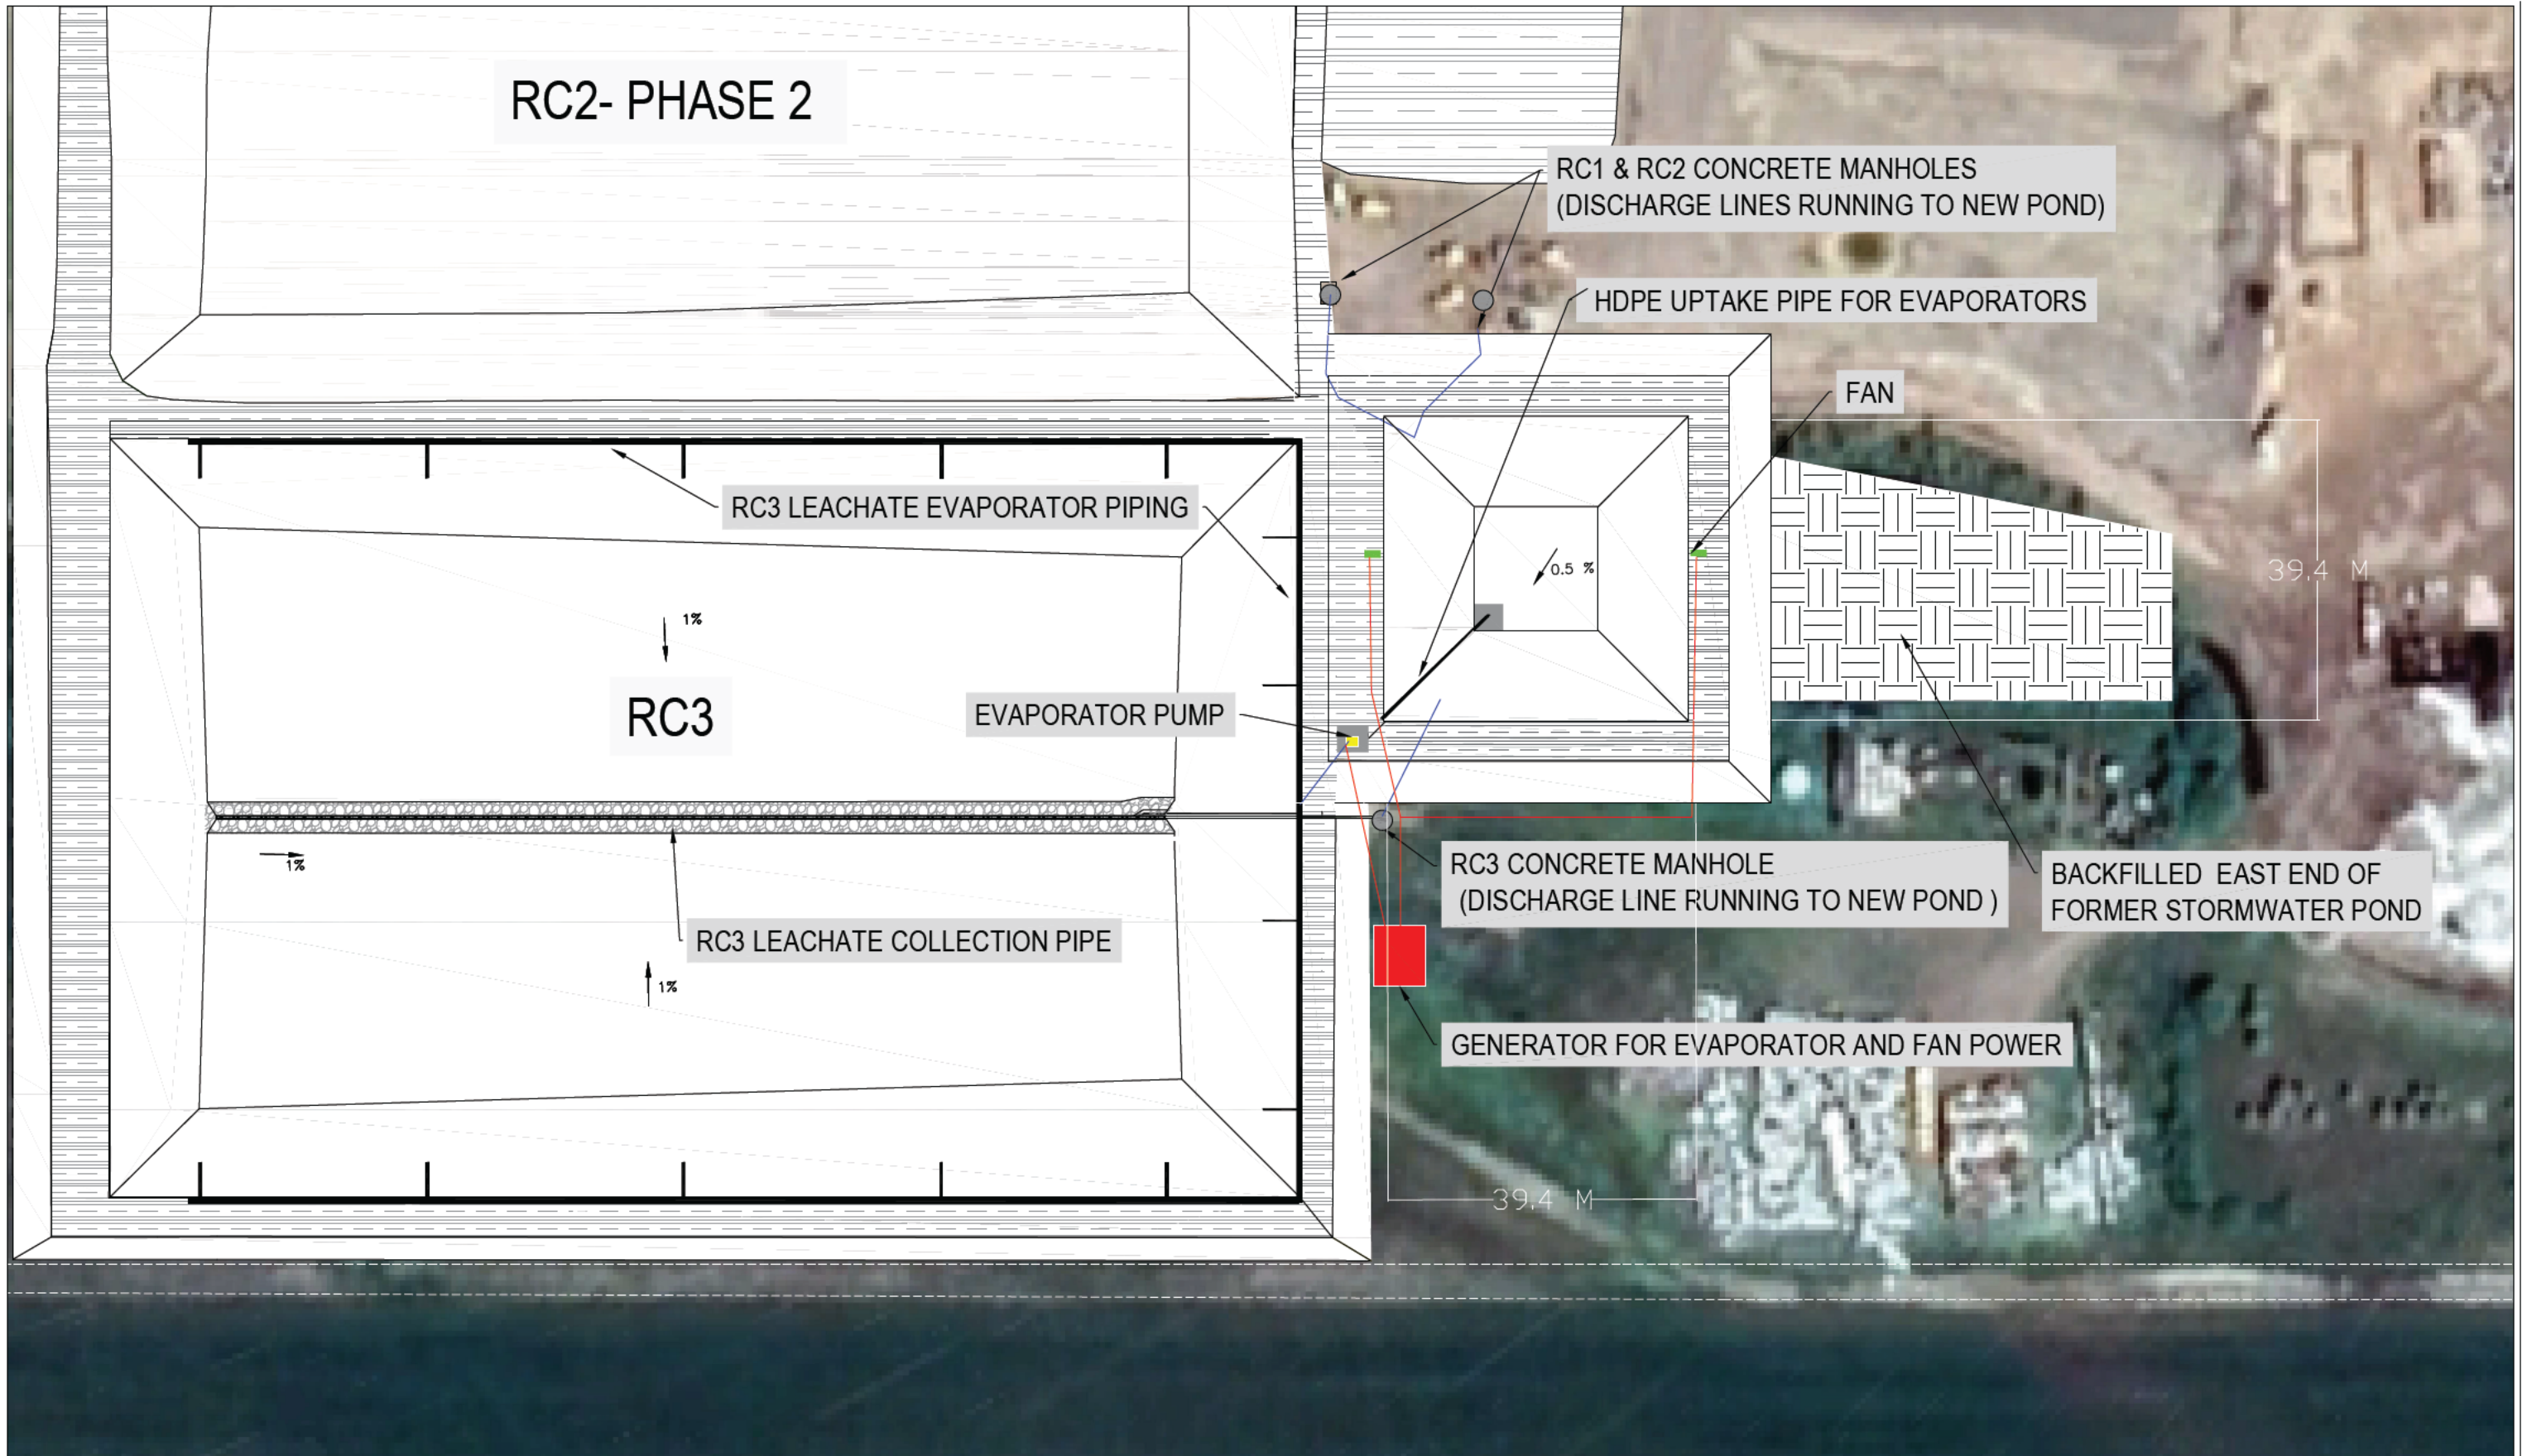


## 1 SITE PLAN

Scale: NTS

REV. NO.	DESCRIPTION TO REVISION	REV. BY	DATE
0	ISSUED FOR CONSTRUCTION		



CUSTOMER M LLER ENV RONMENTAL CORPORATION		MEC HAZARDOUS WASTE FACILITY, ST JEAN BAPTISTE		LP 1.0
PROJECT NEGATIVE A R COVERED LEACHATE POND		PROJECT PORTION PLAN MAP V EW		
CHECKED PROPOSAL	APPROVED PROPOSAL	CLIENT APPROVED	ENGINEER APPROVED	
DRAWN BY CB	SCALE AS NOTED	REFERENCE TO	DRG No. 1 of 8	REV. 0

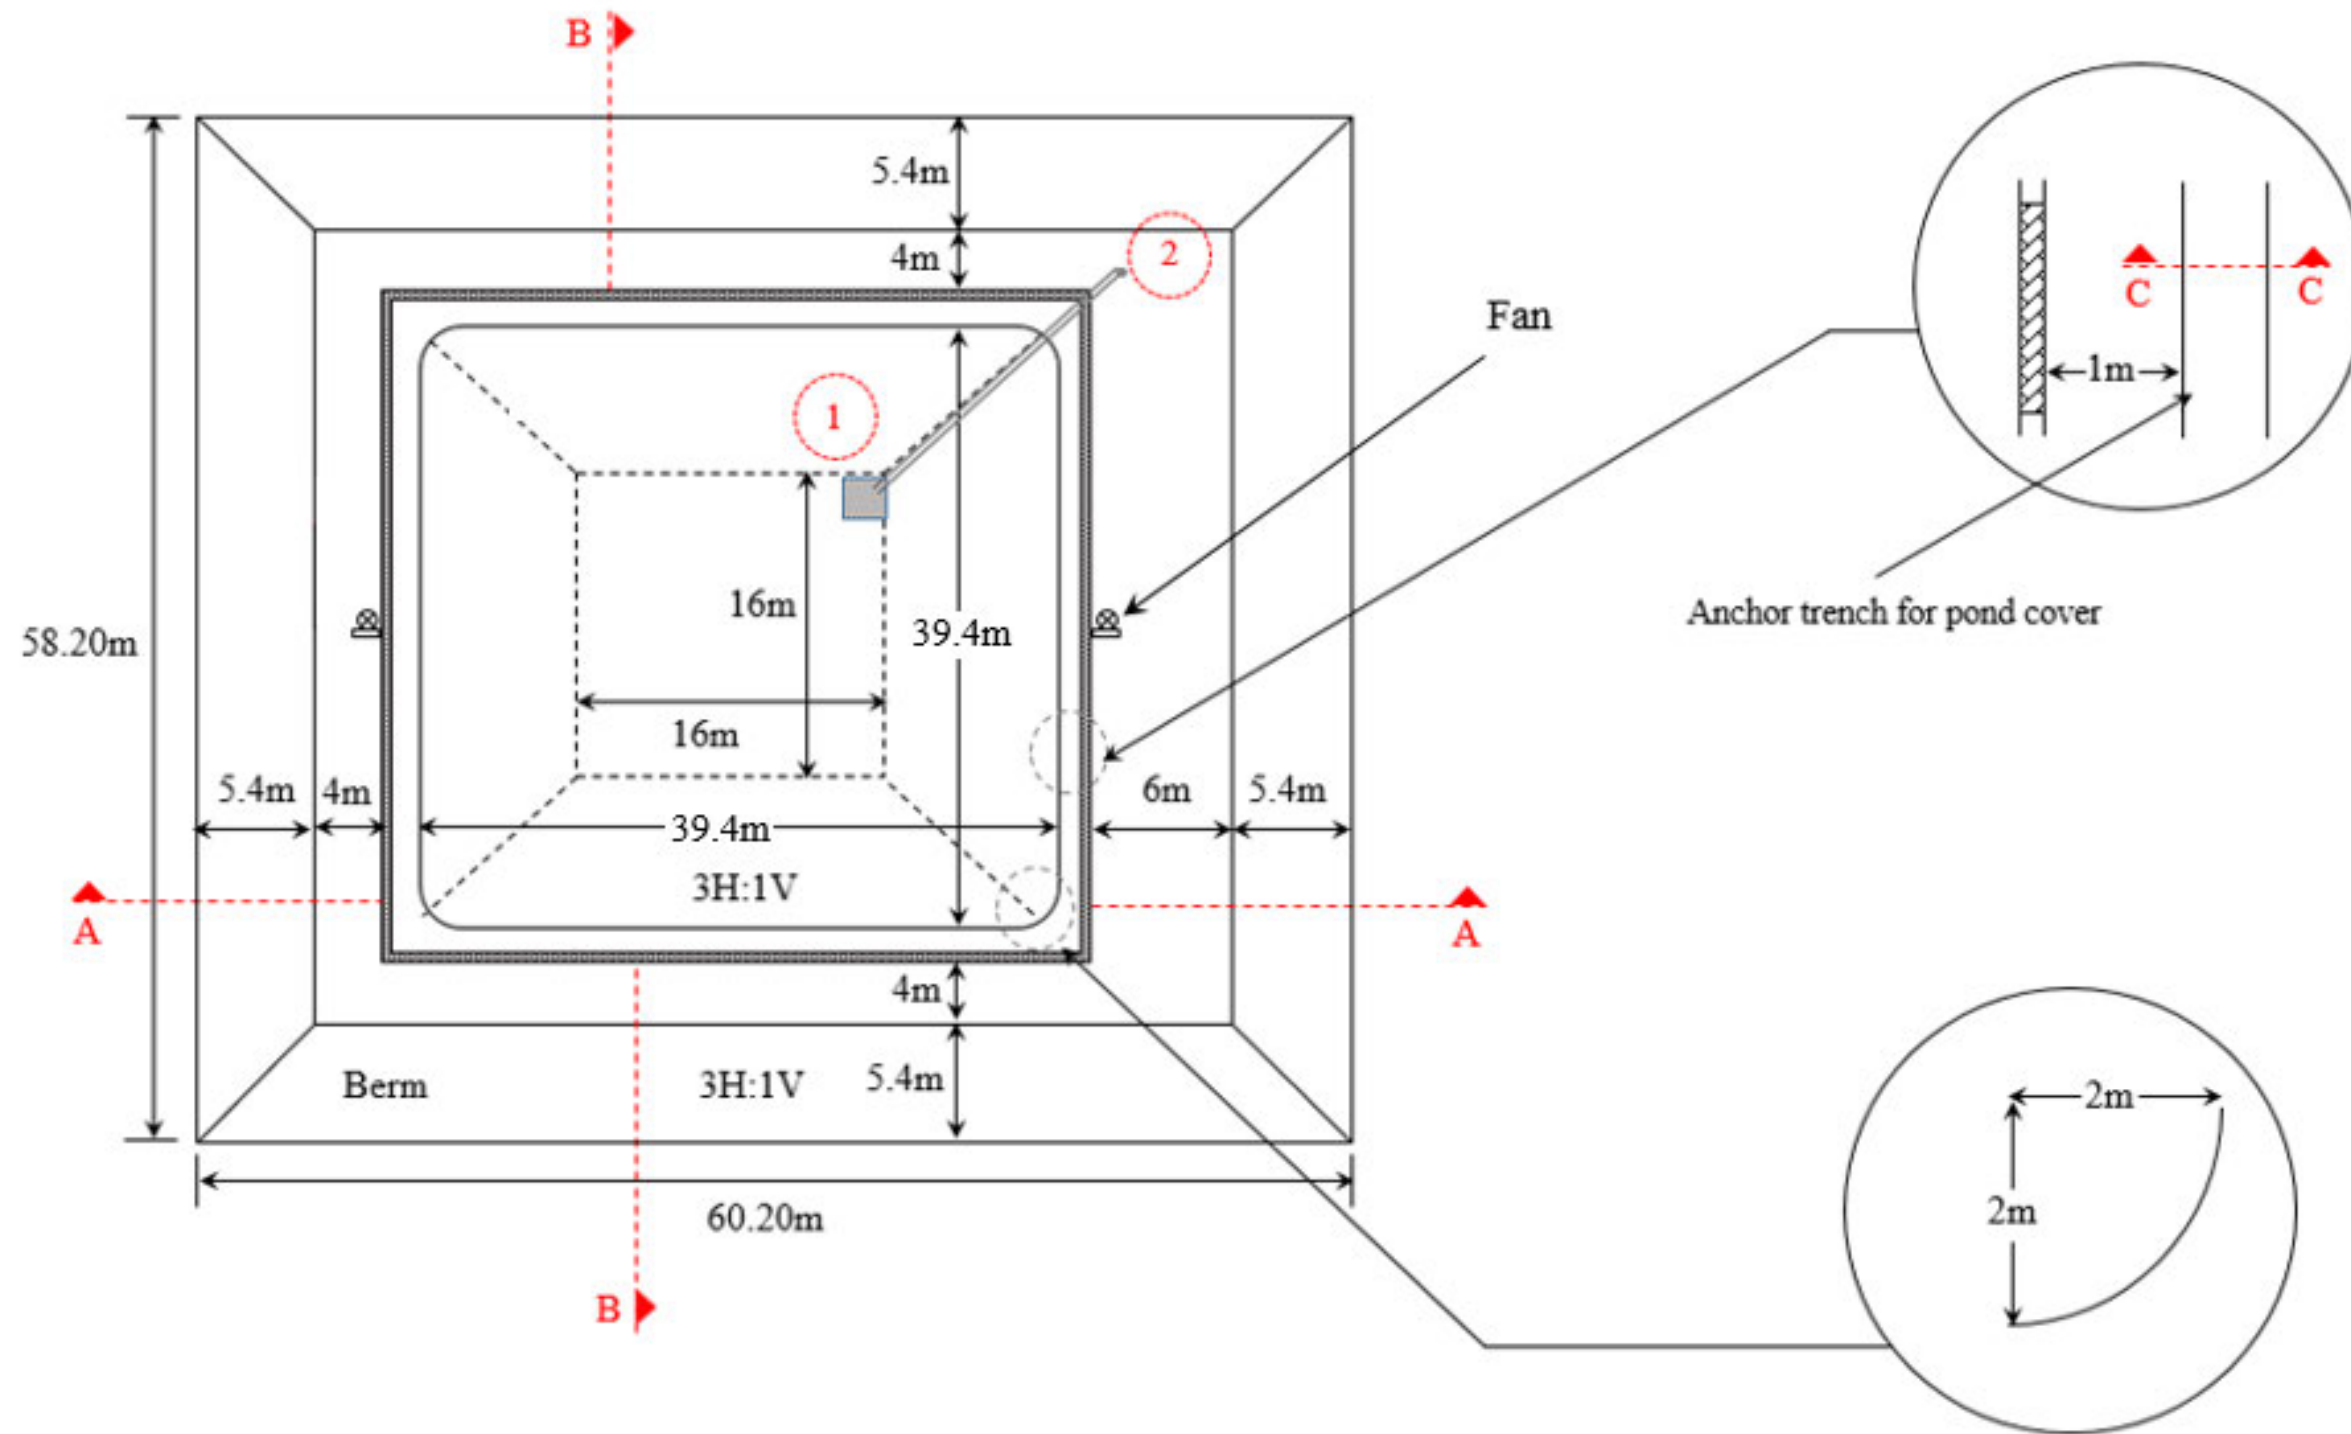


Date:  
5/12/2021

Project Number:  
21-001

Crocus Environmental Inc.

Certificate of Authorization  
10071127 Manitoba Ltd.  
No. 7428

 

Client:  
Miller Environmental Corporation


Project:  
Negative Air Covered Hazardous Pond

Project Portion:  
Covered Pond Top View

Scale:  
NTS



Page:  
2/8

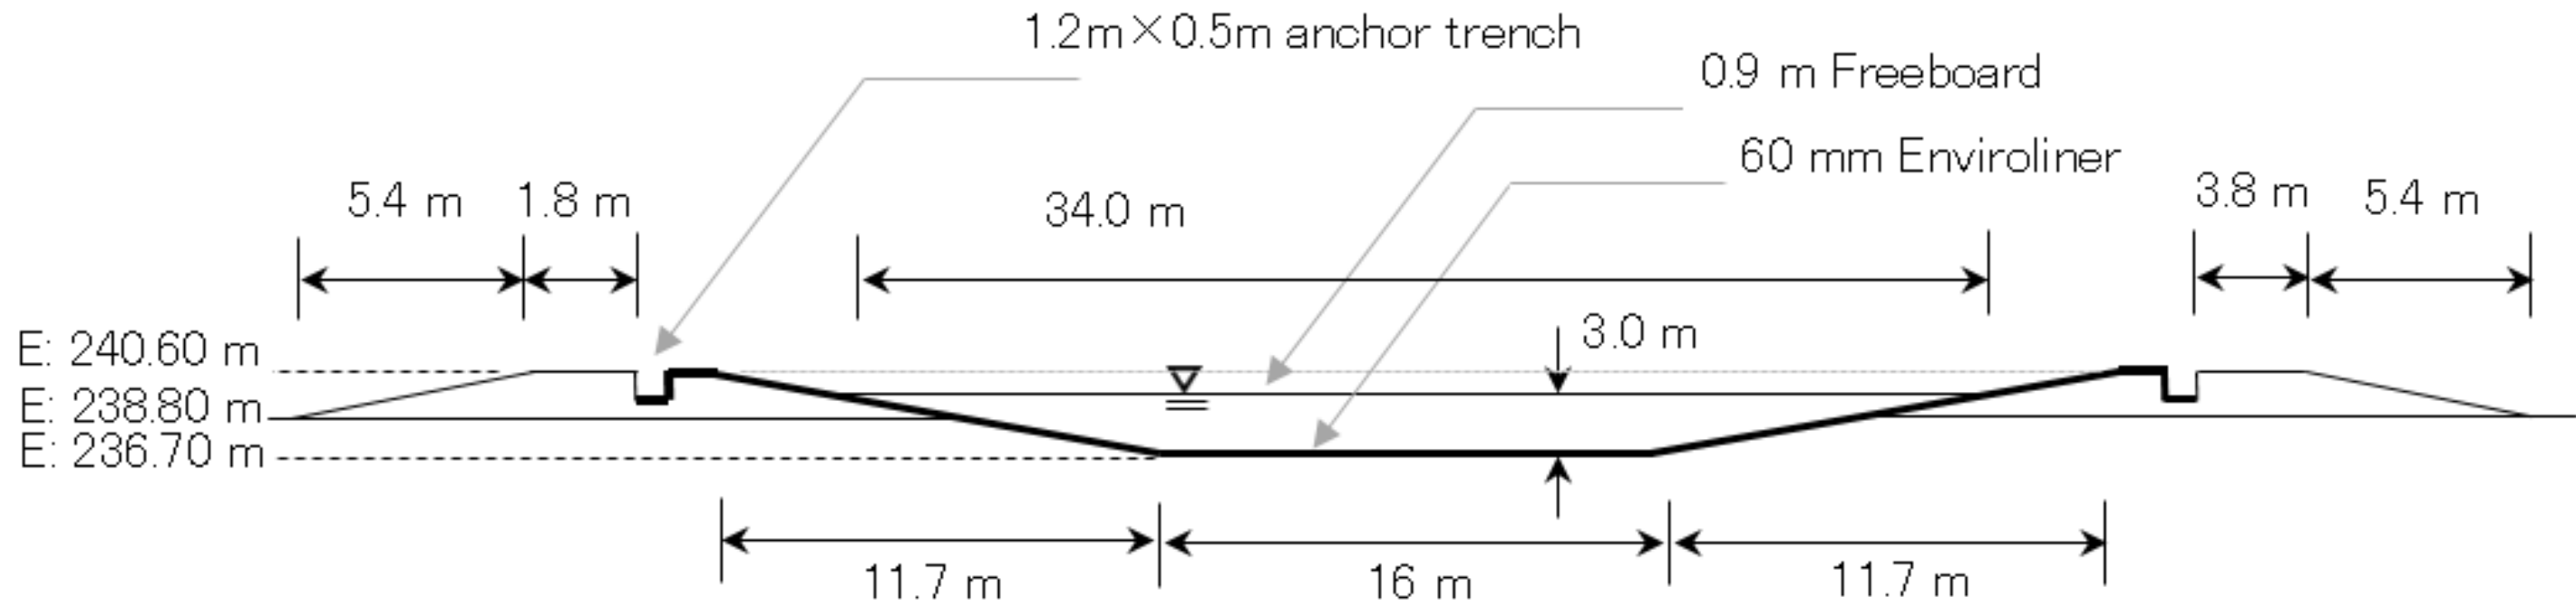A - A




Notes:

1. Slopes are 3:1
2. Elevations are based on the information that we received for the original location. New survey data is required for new accurate elevation.



<p>Date: 5/12/2021</p> <p>Project Number: 21-001</p>	<p>Crocus Environmental Inc.</p>  <p>ENGINEERS GEOSCIENTISTS MANITOBA</p> <p>Certificate of Authorization 10071127 Manitoba Ltd. No. 7428</p>	 <p>Miller ENVIRONMENTAL CORPORATION</p>	<p>Client: Miller Environmental Corporation</p> <p>Project: Negative Air Covered Hazardous Pond</p>	<p>Project Portion: Covered Pond Side View A</p> <p>Scale: NTS</p>	<p>Page: 3/8</p>
--	--	---	---	--	----------------------

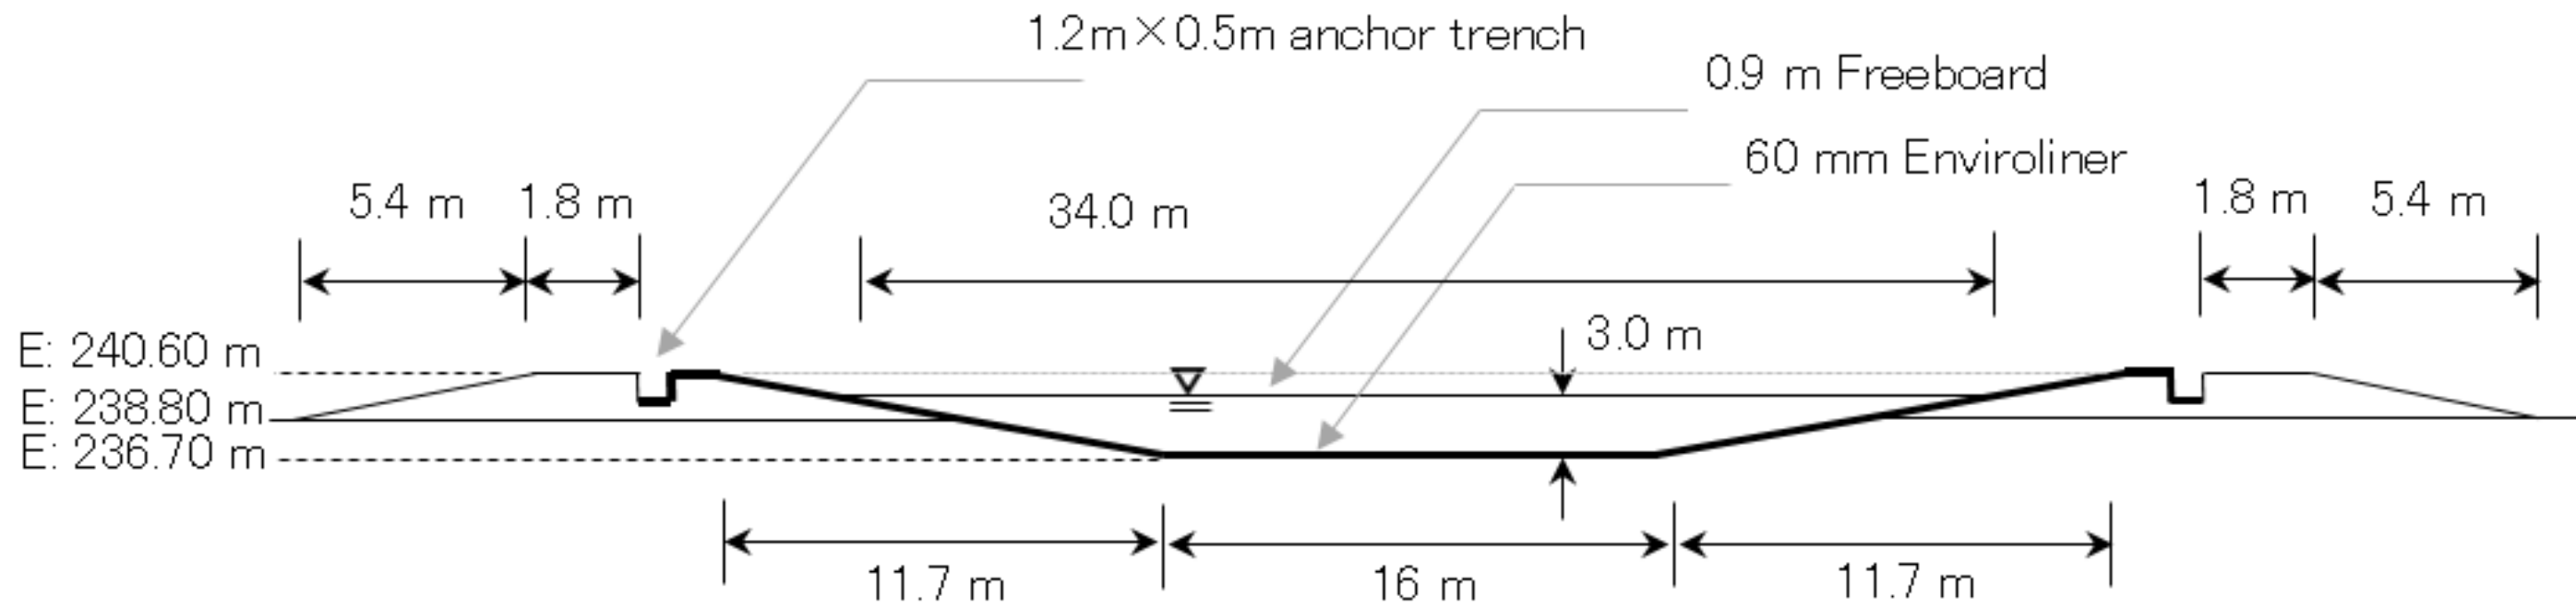**B – B**




**Notes:**

- 1. Slopes are 3:1

Date: 5/12/2021  Project Number:  21-001	Crocus Environmental Inc.  ENGINEERS GEOSCIENTISTS MANITOBA Certificate of Authorization 10071127 Manitoba Ltd. No. 7428		Client: Miller Environmental Corporation  Project: Negative Air Covered Hazardous Pond	Project Portion: Covered Pond Side View B  Scale: NTS	Page: 4/8
---	---	---	--	---	--------------



# C - C (I)
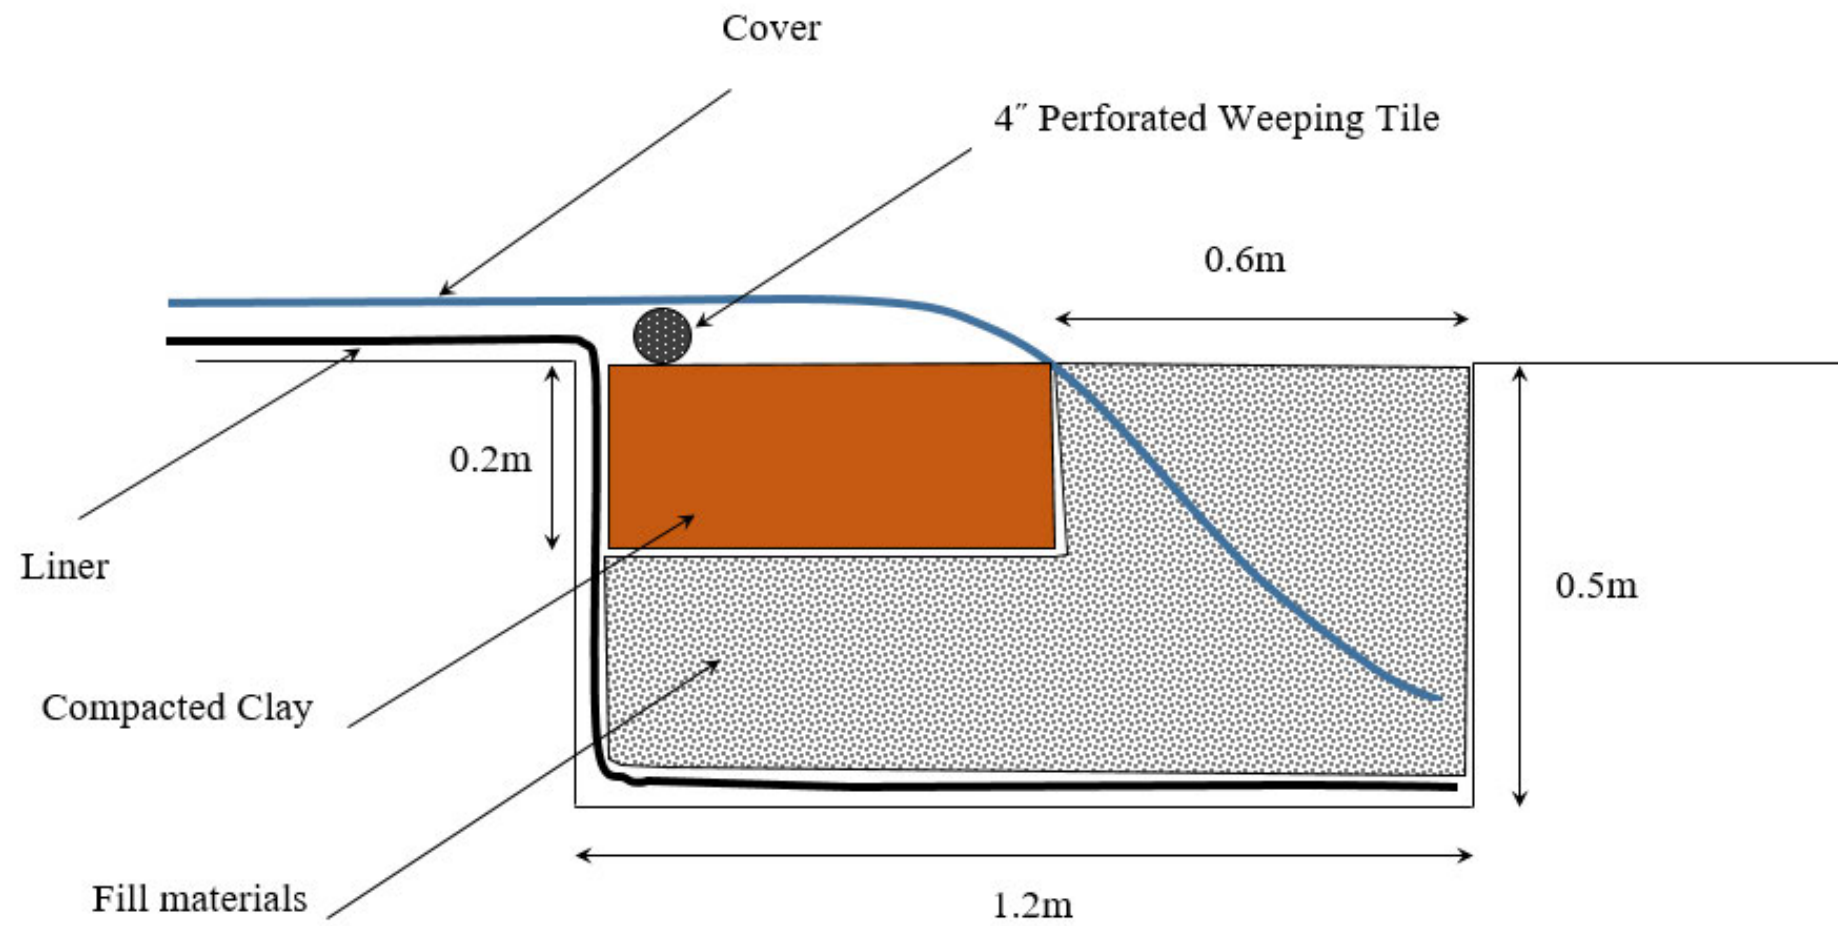
## Details of the anchor trench




### Note:

1. On one side sand bags can be used instead of fill material to allow easy opening of the pond cover.

Date: 5/12/2021  Project Number:  21-001	Crocus Environmental Inc.  Certificate of Authorization 10071127 Manitoba Ltd. No. 7428		Client: Miller Environmental Corporation  Project: Negative Air Covered Hazardous Pond	Project Portion: Cover and Liner Anchor Trench Details  Scale: NTS	Page:  5/8
---	--	---	--	--	------------------

C - C (II)


Details of the weeping tile and connection to the fans

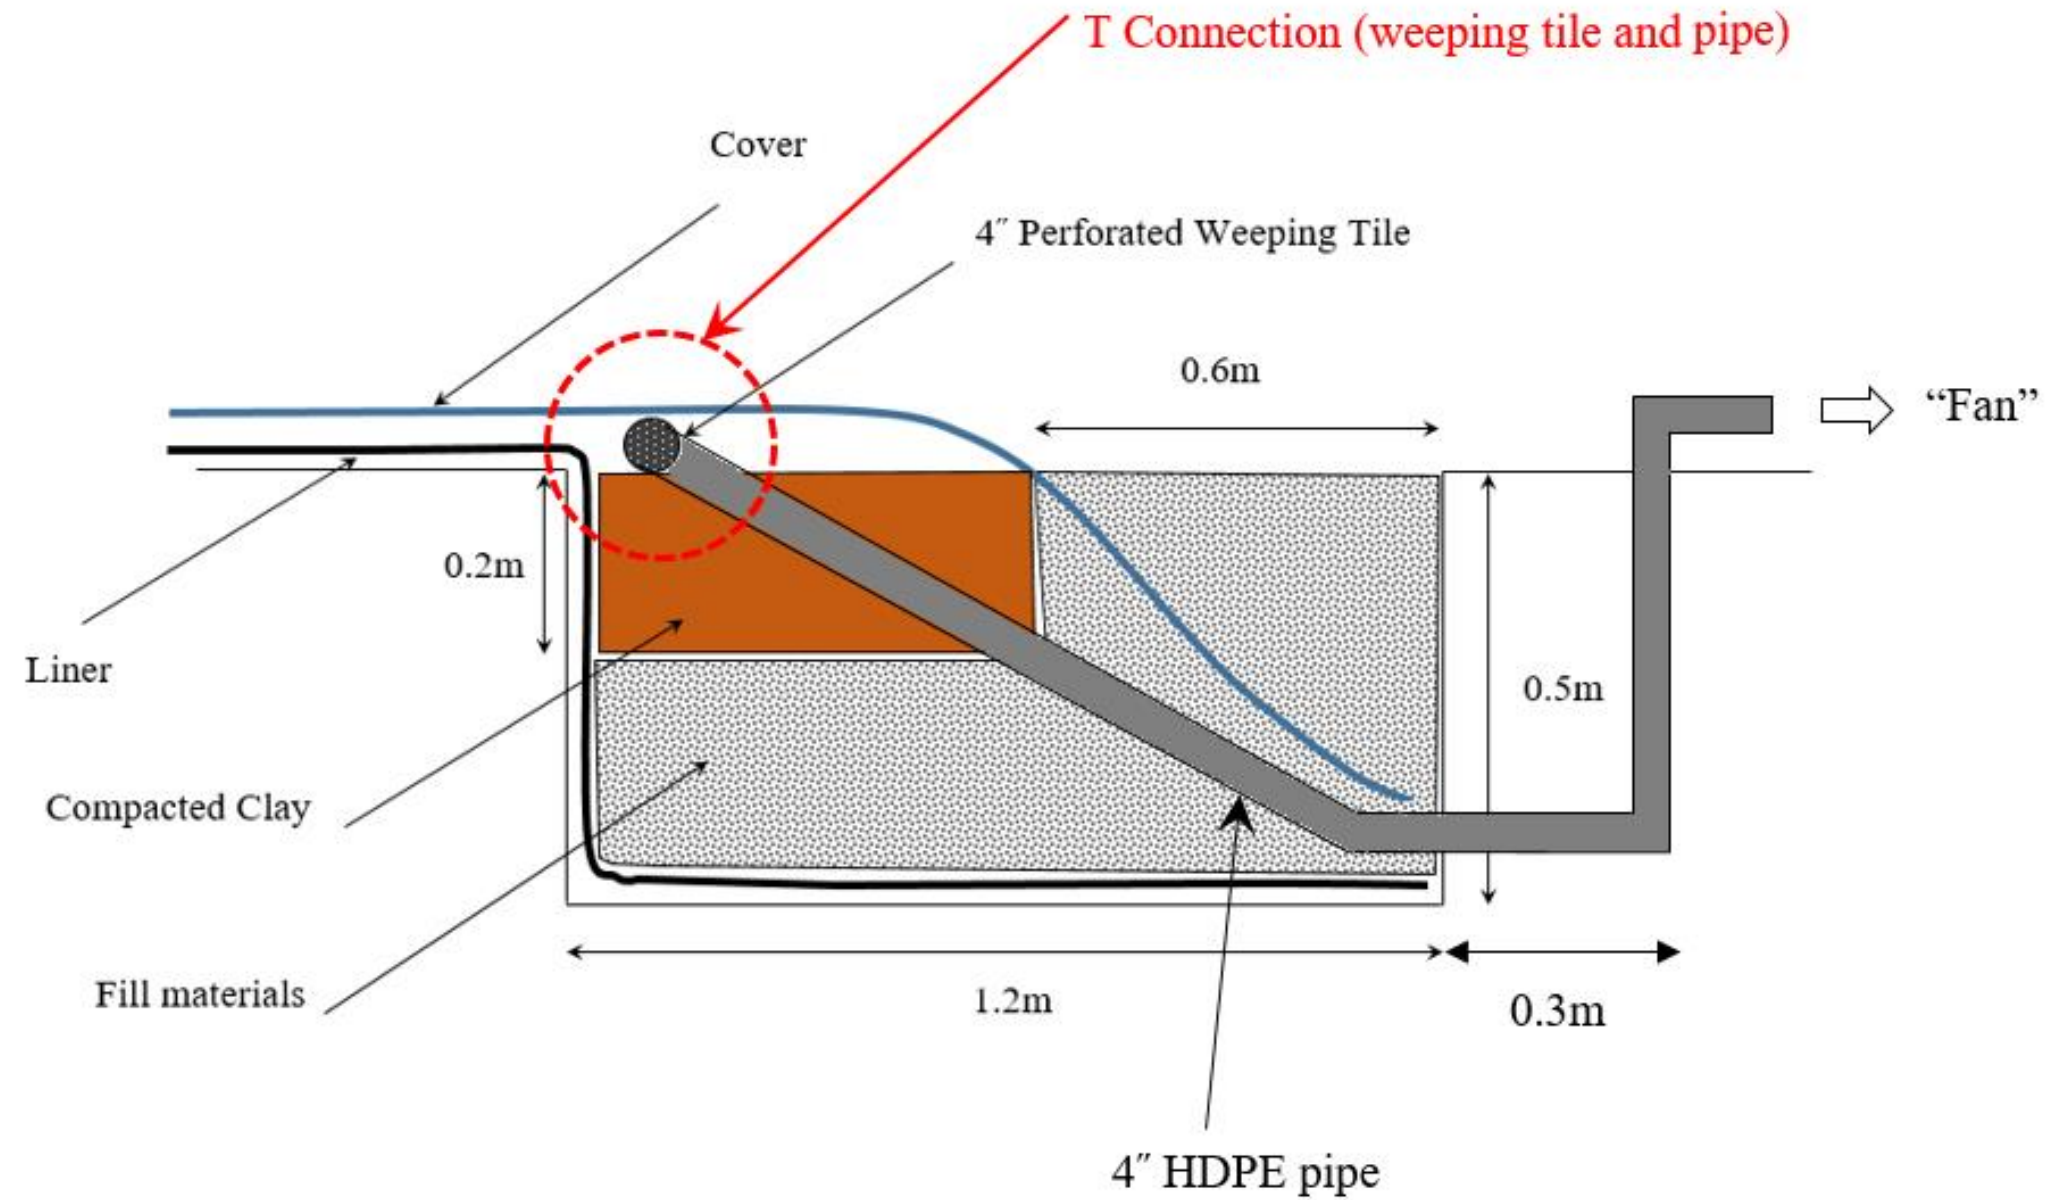

Date:  
5/12/2021

Project Number:  
21-001

Crocus Environmental Inc.

 

Client:  
Miller Environmental Corporation


Project:  
Negative Air Covered Hazardous Pond


 

Project Portion:  
Details of Weeping Tile and Fan Connection

Scale:  
NTS


Page:  
6/8

1 – Pad for discharge pipe

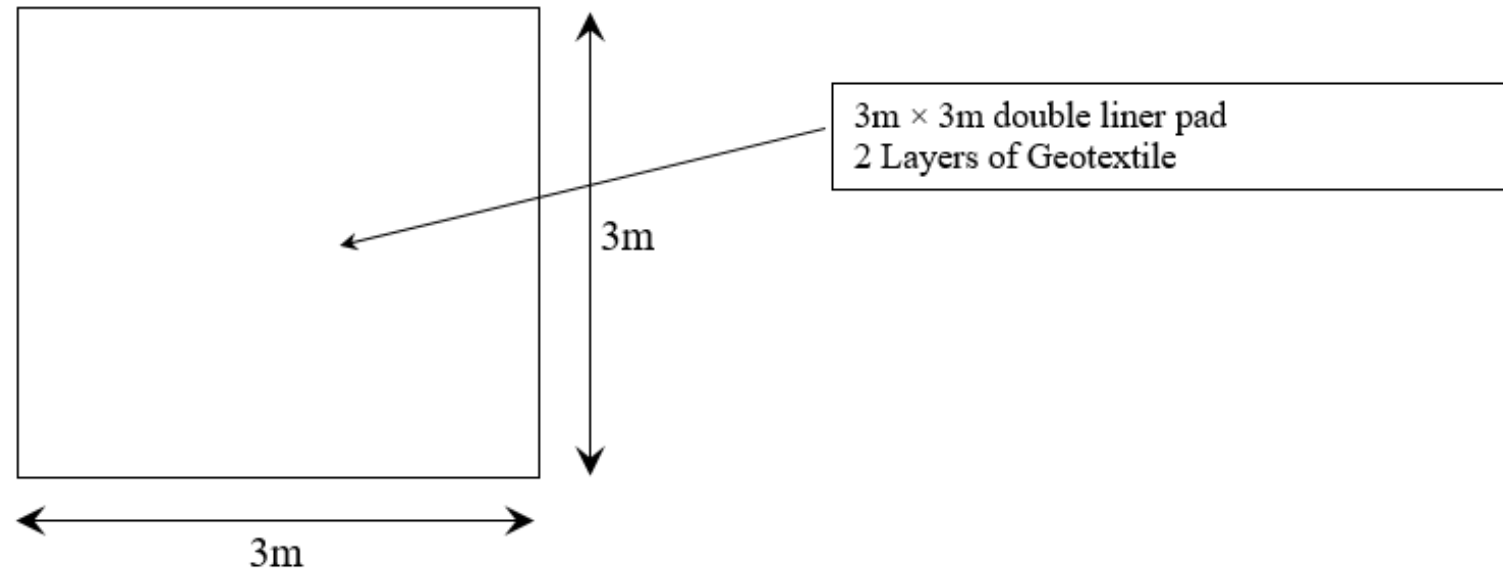



Date: 5/12/2021  Project Number:  21-001	Crocus Environmental Inc.  Certificate of Authorization 10071127 Manitoba Ltd. No. 7428			Client: Miller Environmental Corporation  Project: Negative Air Covered Hazardous Pond	Project Portion: Double Liner Pad for the Discharge Pipe  Scale: NTS	Page: 7/8
---	--	--	---	--	--	--------------
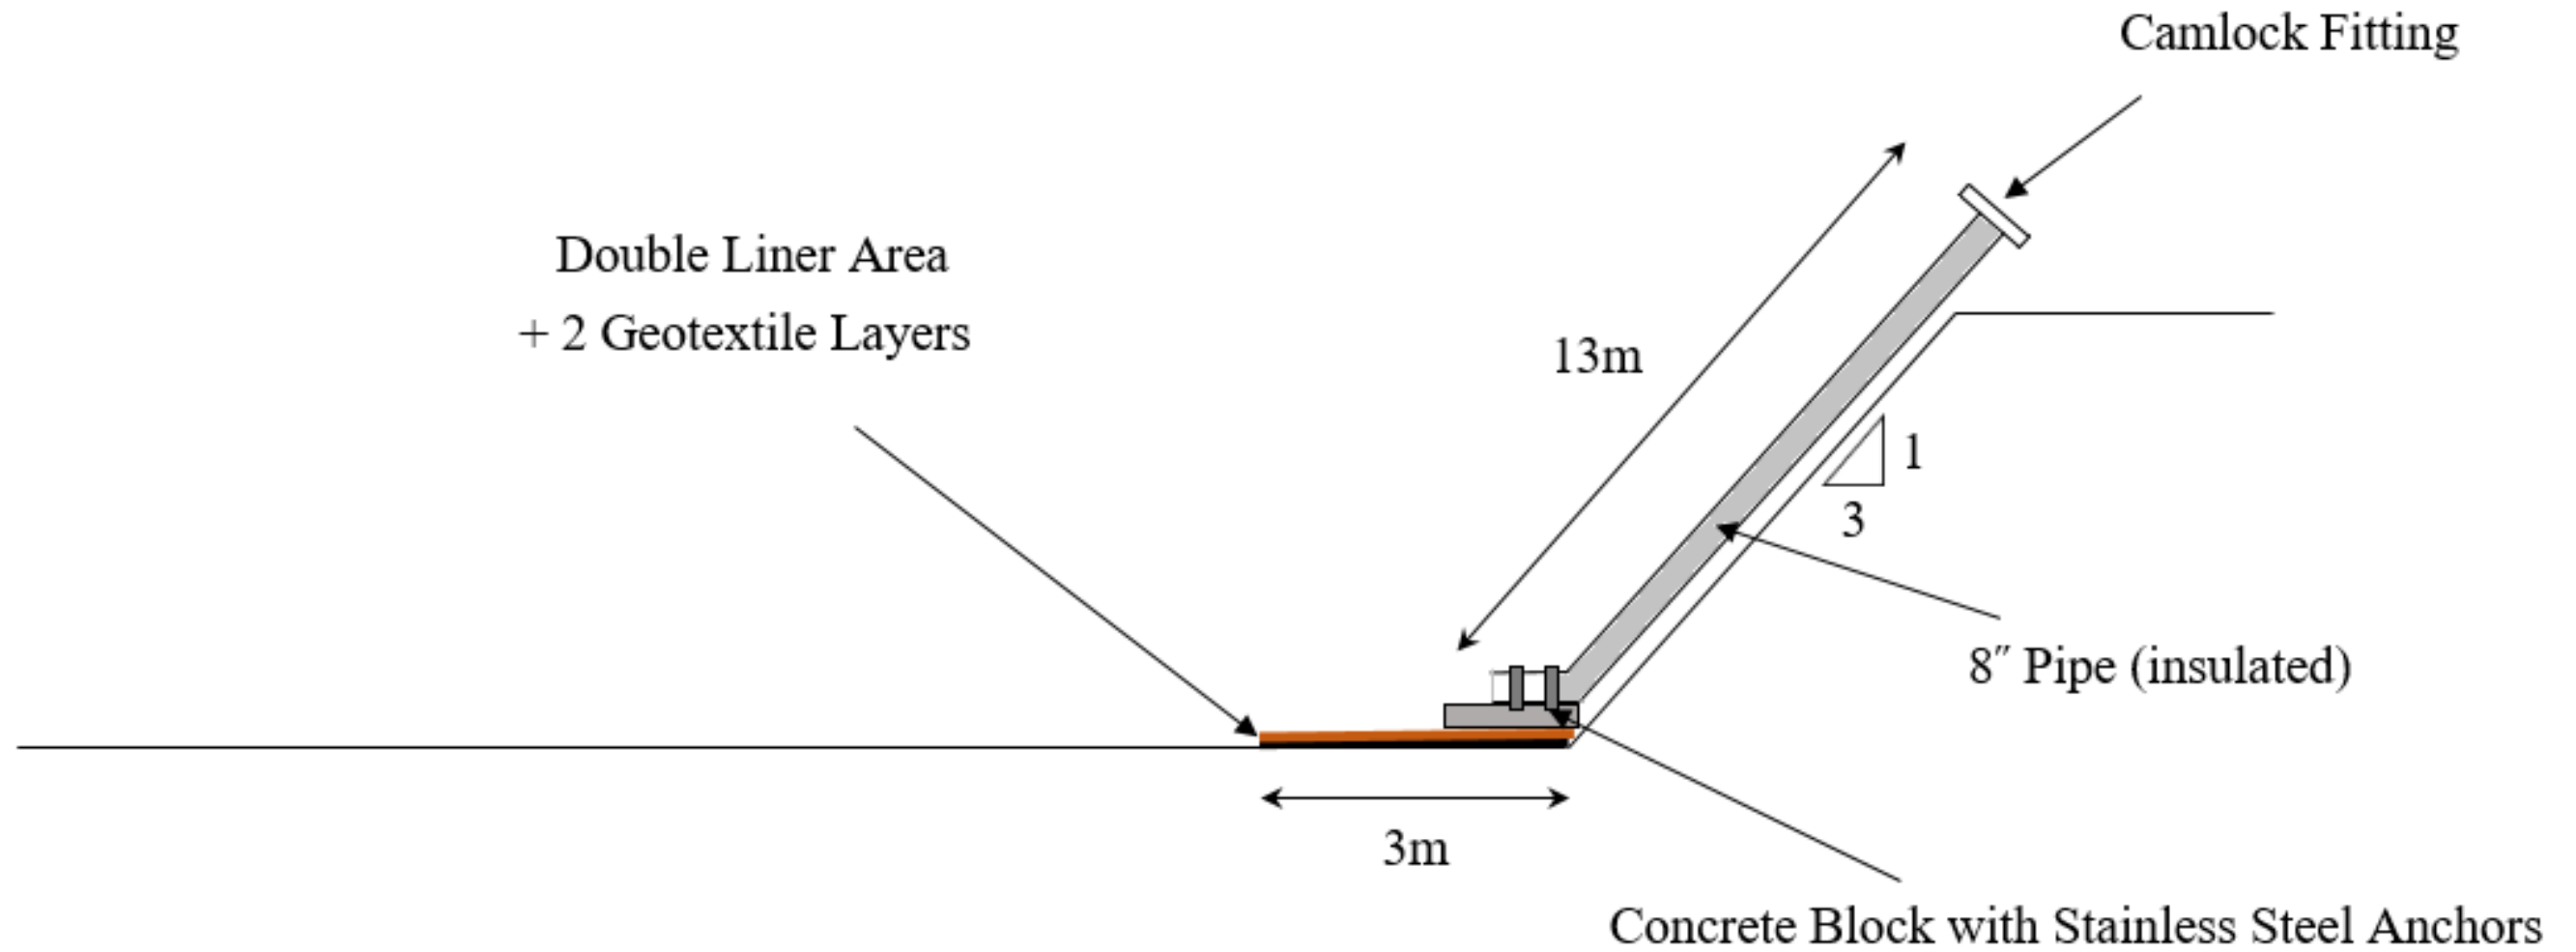
## 2 – Discharge and intake pipe



### Notes:

1. The concrete anchor and blocks can be also done on the slope.

Date: 5/12/2021  Project Number:  21-001	Crocus Environmental Inc.  Certificate of Authorization 10071127 Manitoba Ltd. No. 7428		Client: Miller Environmental Corporation  Project: Negative Air Covered Hazardous Pond	Project Portion: Details of the Discharge Pipe  Scale: NTS	Page:  8/8
---	--	---	--	--	------------------