


This drawing has been prepared for the use of AECOM's client and may not be used, reproduced or relied upon by third parties, except as agreed by AECOM and its client, as required by law or for use by governmental reviewing agencies. AECOM accepts no responsibility, and denies any liability whatsoever, to any party that modifies this drawing without AECOM's express written consent. Do not scale this document. All measurements must be obtained from stated dimensions.

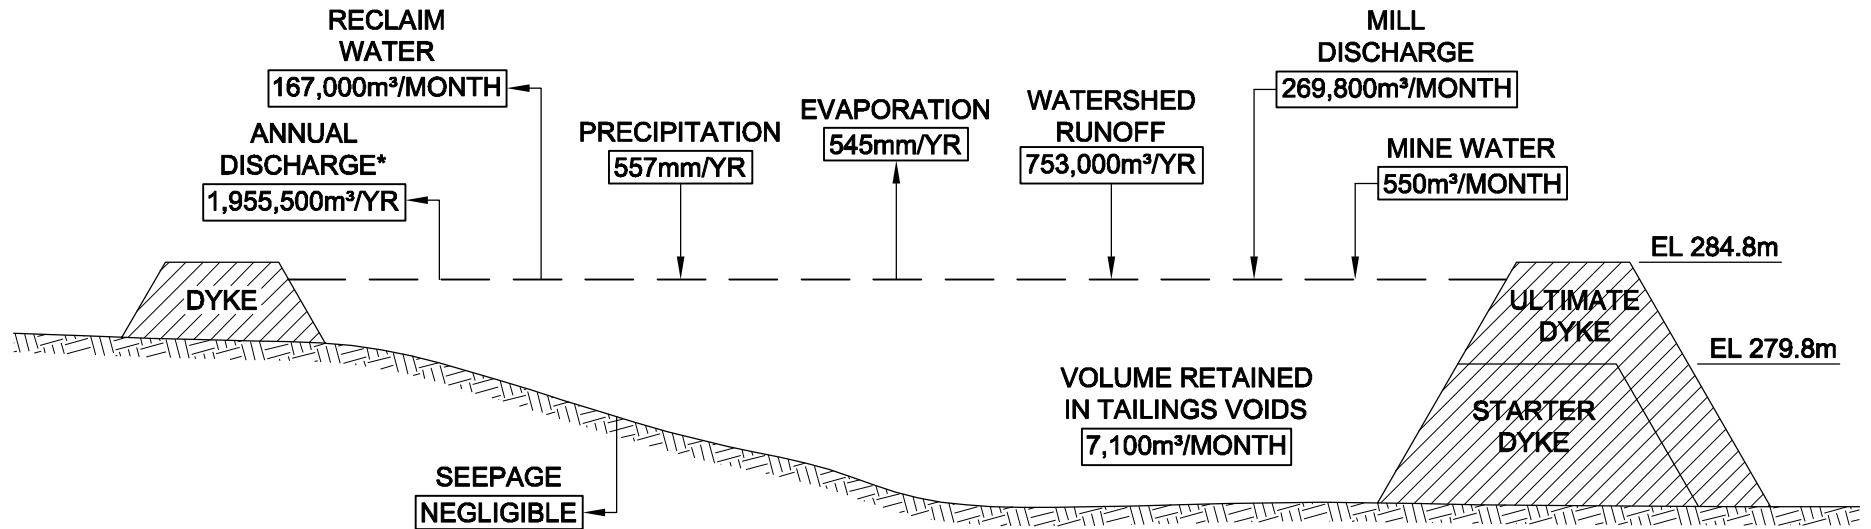

*ANNUAL DISCHARGE INCLUDES MAXIMUM AMOUNT OF WATER STORED IN BOTH THE EXISTING AND NEW POLISHING PONDS

NOTE:
DYKE ELEVATIONS INCLUDE TRAFFIC SURFACE

SCALE: NTS

San Gold Corporation
Bissett, Manitoba
Proposed Tailings Management Area
Annual Flow Schematic



Figure - 04