



AutoCAD 16.1s (LMS Tech) P:\0313\093-01\4 Development\6 Final Deliverables\Functional Design Report\Figures\0313-093-01\_01-CT-F056\_RX.dwg 2005-03-16 2:43pm DID

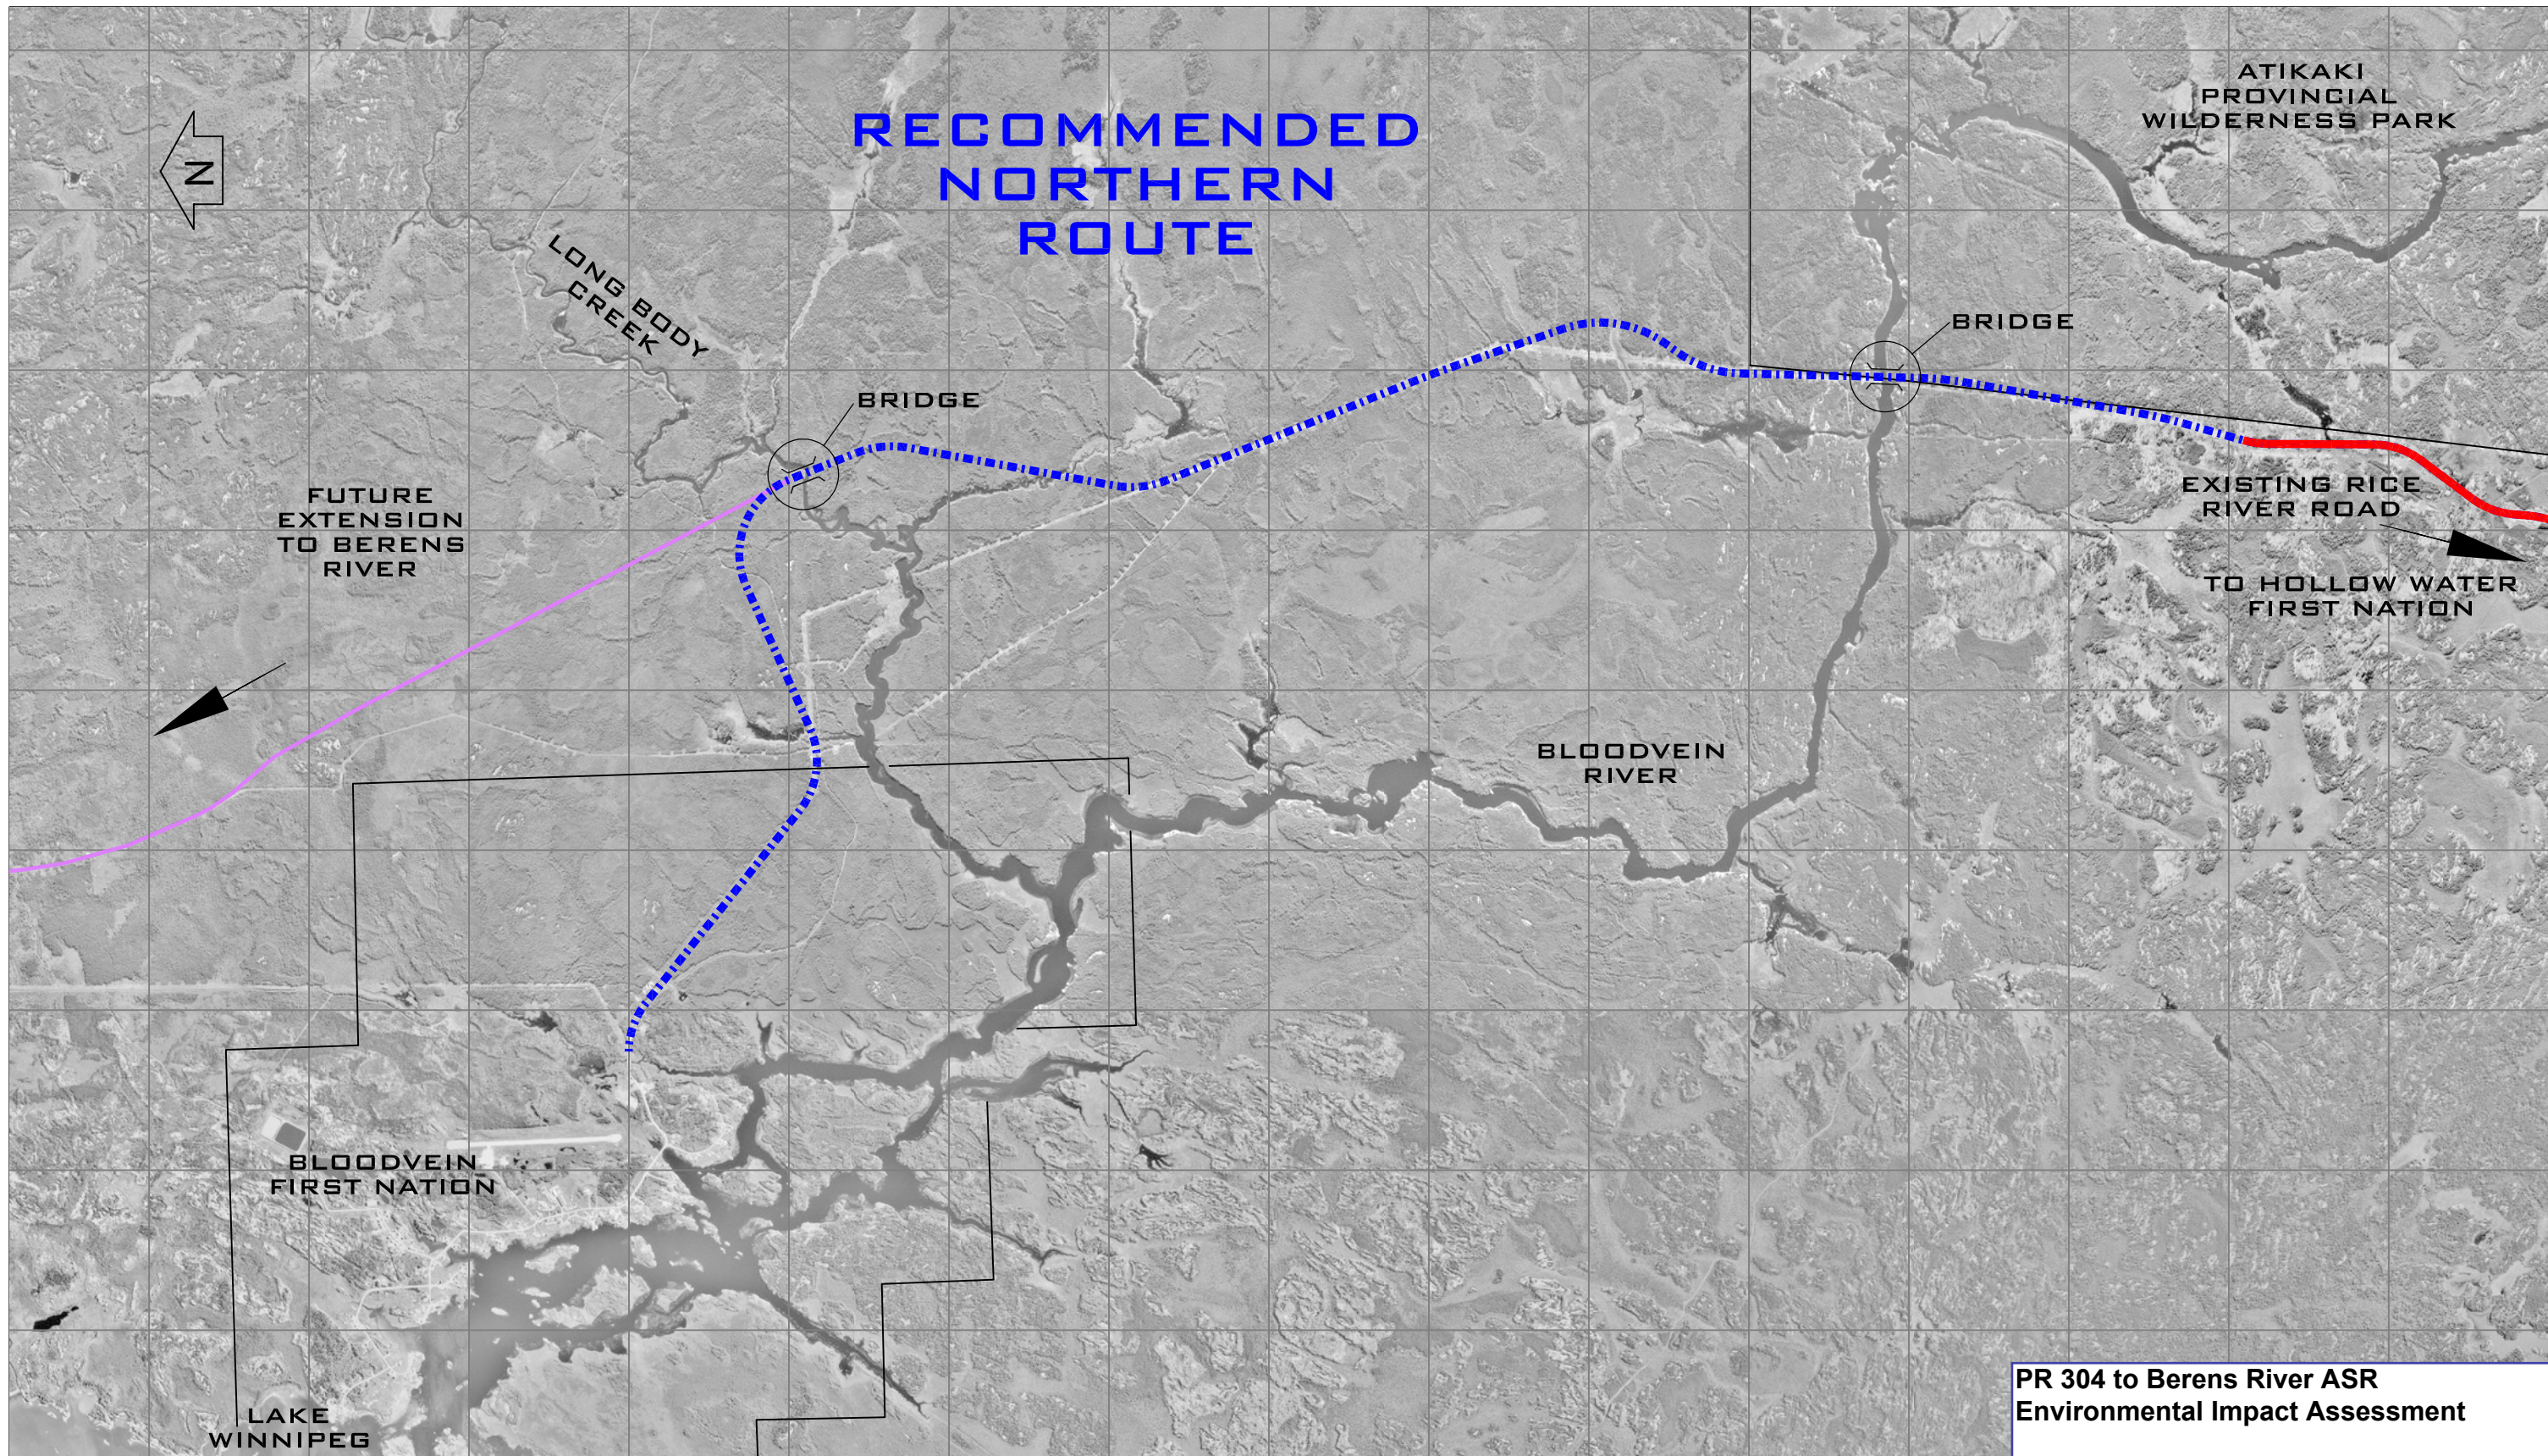

**PR 304 to Berens River ASR  
Environmental Impact Assessment**


**Figure A1 - 2**

<b>FUNCTIONAL DESIGN REPORT RICE RIVER ROAD UPGRADING AND EXTENSION</b>		
TITLE:	RECOMMENDED NORTHERN ROUTE	
JOB No.	0313-093-01	YY/MM/DD: 05/03/25
SCALE:	1:40,000	FIGURE No. 5.6
CHECKED:	BWB	

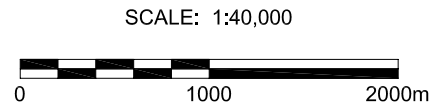

**METRIC**  
WHOLE NUMBERS INDICATE MILLIMETRES  
DECIMALIZED NUMBERS INDICATE METRES

Manitoba Transportation  
and Government Services

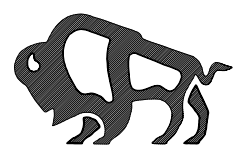

2005 UMA ENGINEERING LTD. ALL RIGHTS RESERVED.